


When recorded, please mail copy to:  
Standage & Truitt Engineering, Ltd.  
2830 E. Brown Rd., Suite 17  
Mesa, AZ 85213

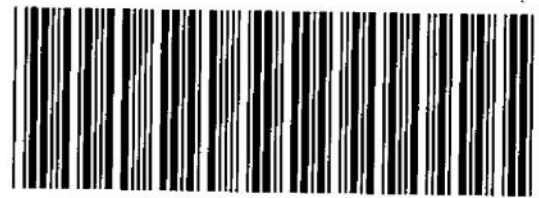

OFFICIAL RECORDS OF  
MARICOPA COUNTY RECORDER  
HELEN PURCELL

96-0570192 08/13/96 12:15

LILIAN 1 OF 1

*Town Clerk  
Town of Gilbert  
1025 S. Gilbert Rd  
Gilbert, 85296*

**CERTIFICATE OF CHANGE  
FINAL PLAT OF SILVERSTONE RANCH  
Correction of Sheet 2 and 3 of 4**

This is to certify that I, Gerald Hughes, R.L.S. of Standage & Truitt Engineering, Ltd., 2830 E. Brown Road, Suite 17, Mesa, Arizona, having prepared the final plat of Silverstone Ranch in December of 1994, and said plat having been recorded in Maricopa County Recorder's Office in Book 397, Page 3, at the request of DMB Property Ventures Limited Partnership as owner of Lots 119 through 124, 127, 129 and 130 of said Silverstone Ranch; Michael Fowler, as owner of Lot 125 of said Silverstone Ranch; Victor Micelli and Nancy Micelli, as owners of Lot 126 of said Silverstone Ranch; and Thomas E. Pope and Linda L. Pope, as owners of Lot 128 of said Silverstone Ranch, hereby publish this Certificate of Change to change the 30' P.I.E. (Private Irrigation Easement), along the west line of the entire subdivision, to a 15' P.I.E., adjacent to the west line of the subdivision; and to change the 1' V.N.A.E. (Vehicular non-Access Easement) on lot 130, so as to eliminate the V.N.A.E. within the 15' P.I.E as shown on the attached Exhibits A and B. Vehicular access within the P.I. E. is to be limited to maintenance of the irrigation system and to owners of Lots 119 through 130.




\_\_\_\_\_  
Gerald Hughes., R.L.S.  
Standage & Truitt Engineering, Ltd.

5/28/96  
Date

STATE OF ARIZONA     )  
  ) s.s.  
COUNTY OF MARICOPA )

On this the 28<sup>th</sup> day of May, 1996, before me the undersigned Notary, personally appeared Gerald Hughes, known to be the person whose name is subscribed to the foregoing instrument and acknowledged that he executed the same for the purposes therein contained.

IN WITNESS WHEREOF I set my hand and official seal.

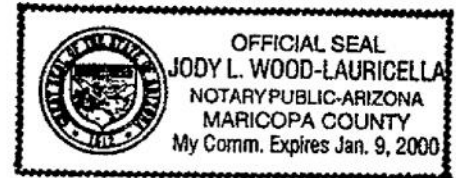

Jody L. Wood-Lauricella  
NOTARY PUBLIC

May 28 1996  
DATE

My Commission Expires: Jan. 9, 2000

IN WITNESS WHEREOF: DMB PROPERTY VENTURES LIMITED PARTNERSHIP, a Delaware limited partnership, as owner on Lots 119 through 124, 127, 129 and 130 of Silverstone Ranch as recorded in Book 397, Page 3, MCR, has hereunto caused its name to be affixed and the same to be attested by the signature of the undersigned officer thereunto duly authorized this \_\_\_\_\_ day of \_\_\_\_\_, 1996.

By: DMB GP, INC., an Arizona Corporation  
Its: General Partner

By: [Signature]  
Its: Vice-President

STATE OF ARIZONA )  
 ) S.S.  
COUNTY OF MARICOPA )

On this the 7 day of June, 1996, before me the undersigned officer, appeared JAMES C. HOSECTON, who acknowledged himself to ve Vice-President of DMB, GP, Inc., an Arizona corporation, General partner for DMB PROPERTY VENTURES LIMITED PARTNERSHIP, a Delaware limited partnership, and acknowledged that he, as Vice-President, being duly authorized so to do, executed the foregoing instrument for the purposes contained therein.

IN WITNESS WHEREOF, I hereunto set my hand and official seal.

Carol Klimoski  
NOTARY PUBLIC

6/7/96  
DATE

My Commission Expires: \_\_\_\_\_



IN WITNESS WHEREOF, MICHAEL FOWLER<sup>EA</sup> † MARIE CATHERINE ANDERSON, as owner of Lot 125 of Silverstone Ranch, as recorded in Book 397, Page 3, MCR, has hereunto caused his name to be signed on this \_\_\_ day of \_\_\_\_\_, 1996.

By: Michael Fowler  
Michael Fowler  
EA

By: Marie Catherine Anderson  
STATE OF ARIZONA )  
 ) s.s.  
COUNTY OF MARICOPA )

On this the 24 day of July, 1996 before me the undersigned notary, personally appeared Michael Fowler, known to be the person whose name is subscribed to the foregoing instrument and acknowledged that he executed the same for the purposes therein contained.


† MARIE CATHERINE ANDERSON

IN WITNESS WHEREOF I set my hand and official seal.

[Signature]  
NOTARY PUBLIC

7-24-1996  
DATE

My Commission Expires: 12-19-99

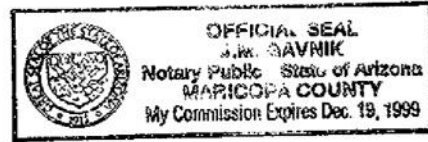

IN WITNESS WHEREOF, VICTOR MICELLI and NANCY MICELLI, as owners of Lot 126 of Silverstone Ranch, as recorded in Book 397, Page 3, MCR, has hereunto caused their name to be signed on this 24 day of July 1996.

By: [Signature: Victor Micelli]  
Victor Micelli

By: [Signature: Nancy Micelli]  
Nancy Micelli

STATE OF ARIZONA     )  
  )s.s.  
COUNTY OF MARICOPA )


On this the 24 day of July, 1996 before me the undersigned notary, personally appeared Victor Micelli and Nancy Micelli, known to be the persons whose name is subscribed to the foregoing instrument and acknowledged that they executed the same for the purposes therein contained.

IN WITNESS WHEREOF I set my hand and official seal.

[Signature]  
NOTARY PUBLIC

7-24-96  
DATE

My Commission Expires: 12-19-99

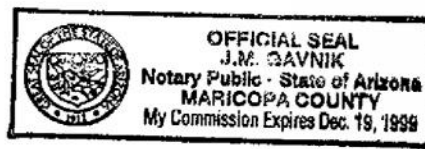

IN WITNESS WHEREOF, THOMAS E. POPE and LINDA L. POPE, as owners of Lot 128 of Silverstone Ranch, as recorded in Book 397, Page 3, MCR, has hereunto caused their name to be signed on this 24 day of July, 1996.

By: [Signature]  
Thomas E. Pope

By: [Signature]  
Linda L. Pope

STATE OF ARIZONA        )  
  )s.s.  
COUNTY OF MARICOPA    )


On this the 24 day of July, 1996 before me the undersigned notary, personally appeared Thomas E. Pope and Linda L. Pope, known to be the persons whose name is subscribed to the foregoing instrument and acknowledged that they executed the same for the purposes therein contained.

IN WITNESS WHEREOF I set my hand and official seal.

[Signature]  
NOTARY PUBLIC

7-24  
DATE

My Commission Expires: 12-19-99

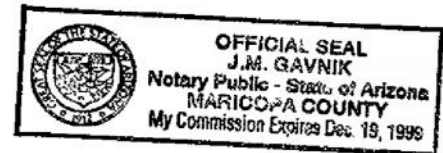

Approved by the Mayor and Town Council of the Town of Gilbert, Arizona this 6<sup>th</sup> day of August, 1996.

By: William J. Brown  
Mayor

Attest: Reynolds Alberty  
Town Clerk

Approved By: Charles H. Strand  
Town Engineer

8-7-96  
Date

Approved By: W. Scott Arbman  
Planning Director

8-7-96  
Date

052896/1ss/act/setcor2.wpd

RECORDED AS :



N.T.S.

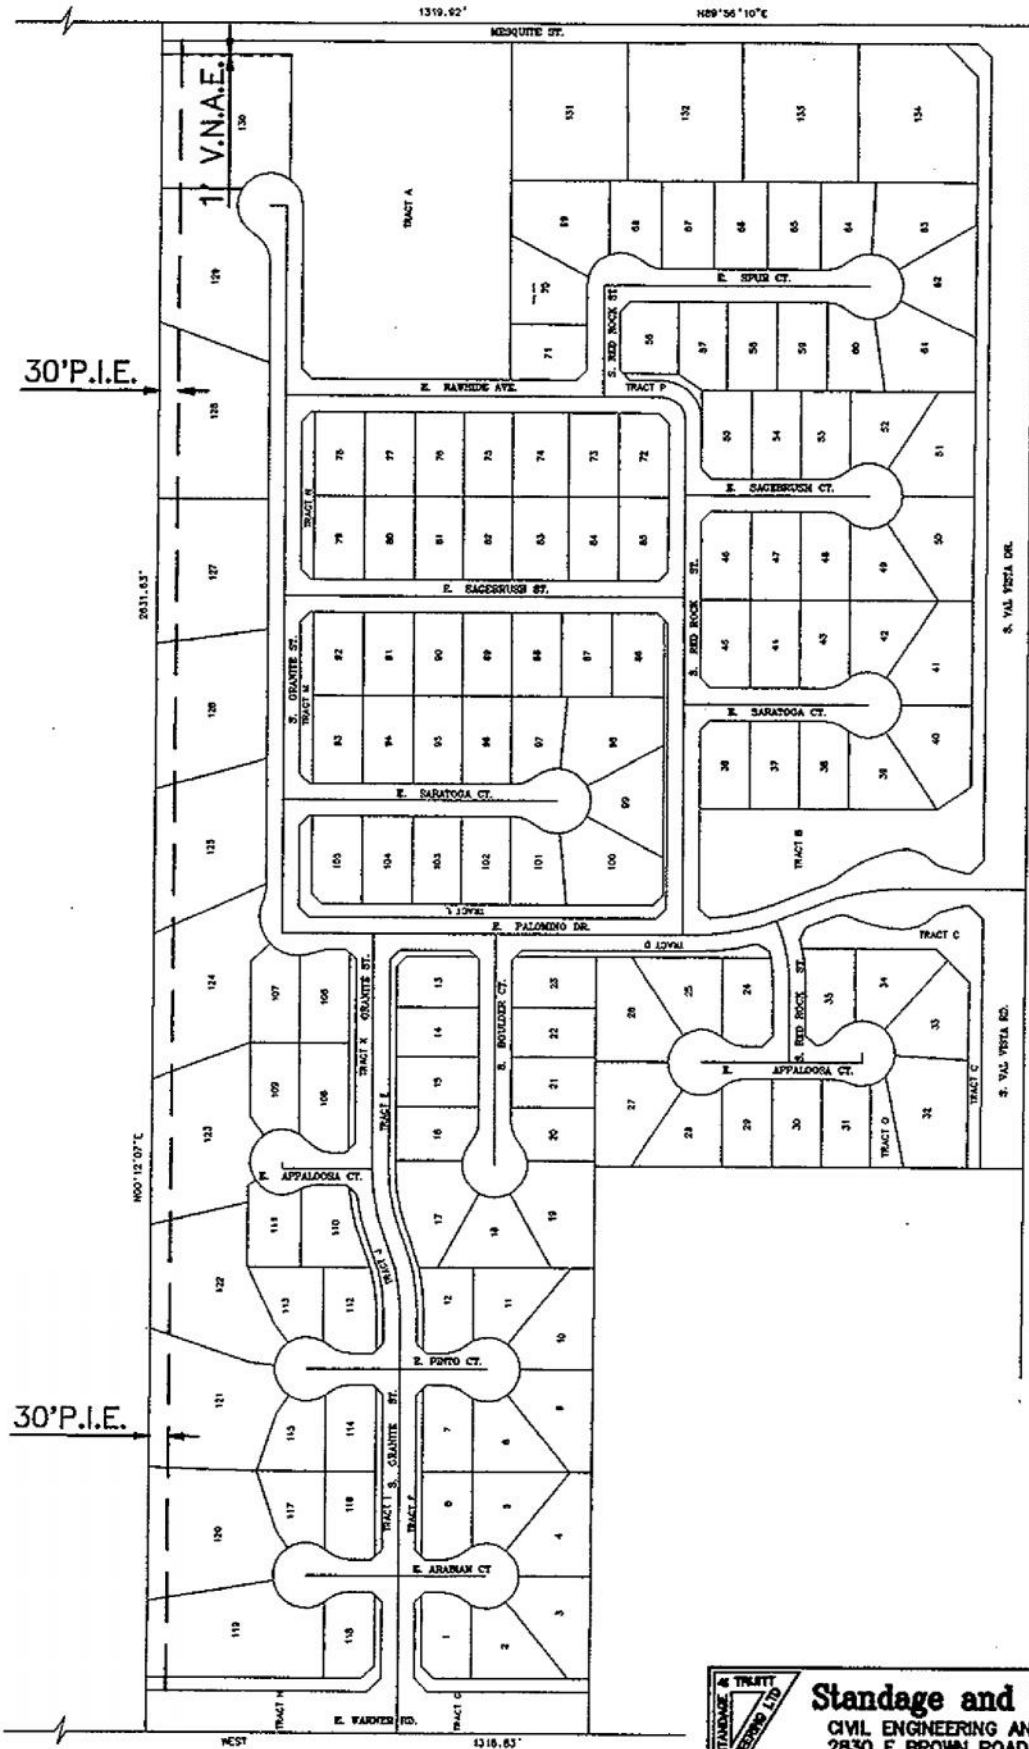



EXHIBIT A

0622EX02.DWG; VIEW: REC

**Standage and Truitt Engineering Ltd.**  
 CIVIL ENGINEERING AND SURVEYING  
 2830 E. BROWN ROAD SUITE 17  
 MESA ARIZONA 85213  
 PHONE (602) 830-3700

Job No. 940622

CHANGE TO :

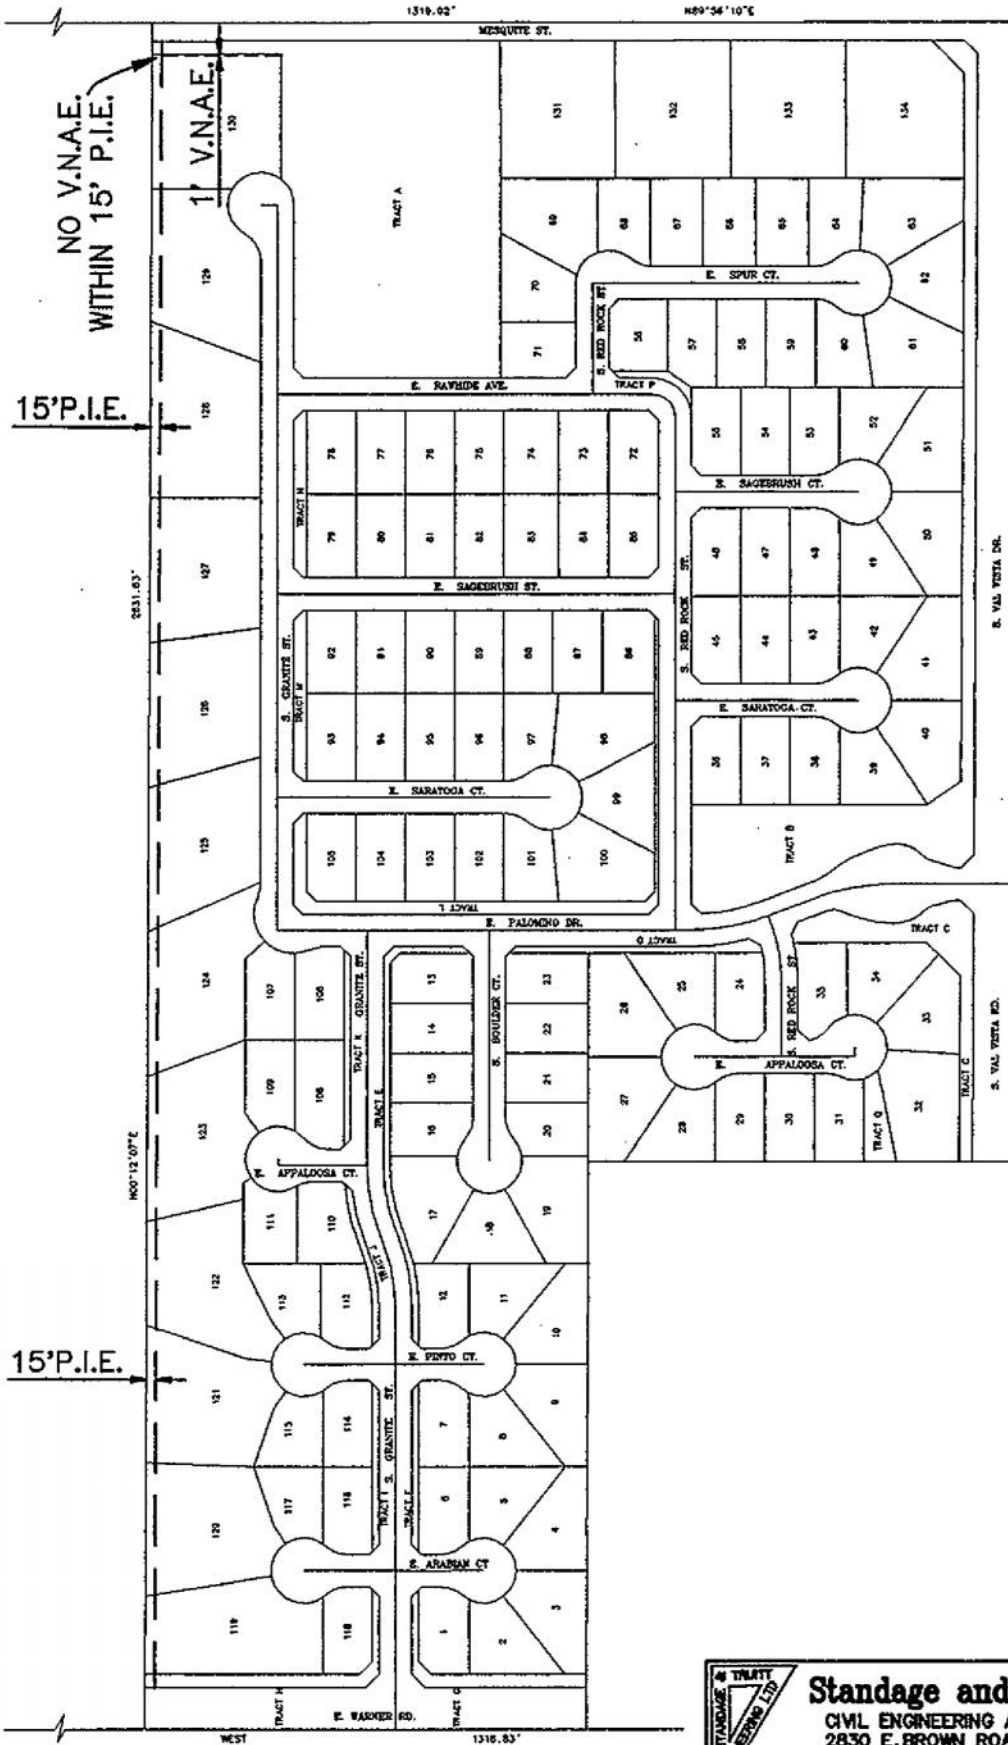

N.T.S.

**EXHIBIT B**

0622EX02.DWG; VIEW: CH

**Standage and Truitt Engineering Ltd.**  
 CIVIL ENGINEERING AND SURVEYING  
 2830 E. BROWN ROAD SUITE 17  
 MESA ARIZONA 85213  
 PHONE (602) 830-3700  
 Job No. 940822